




1 CONSTRUCTION JOINT @ EXISTING BUILDING
1 1/2" = 1'-0"

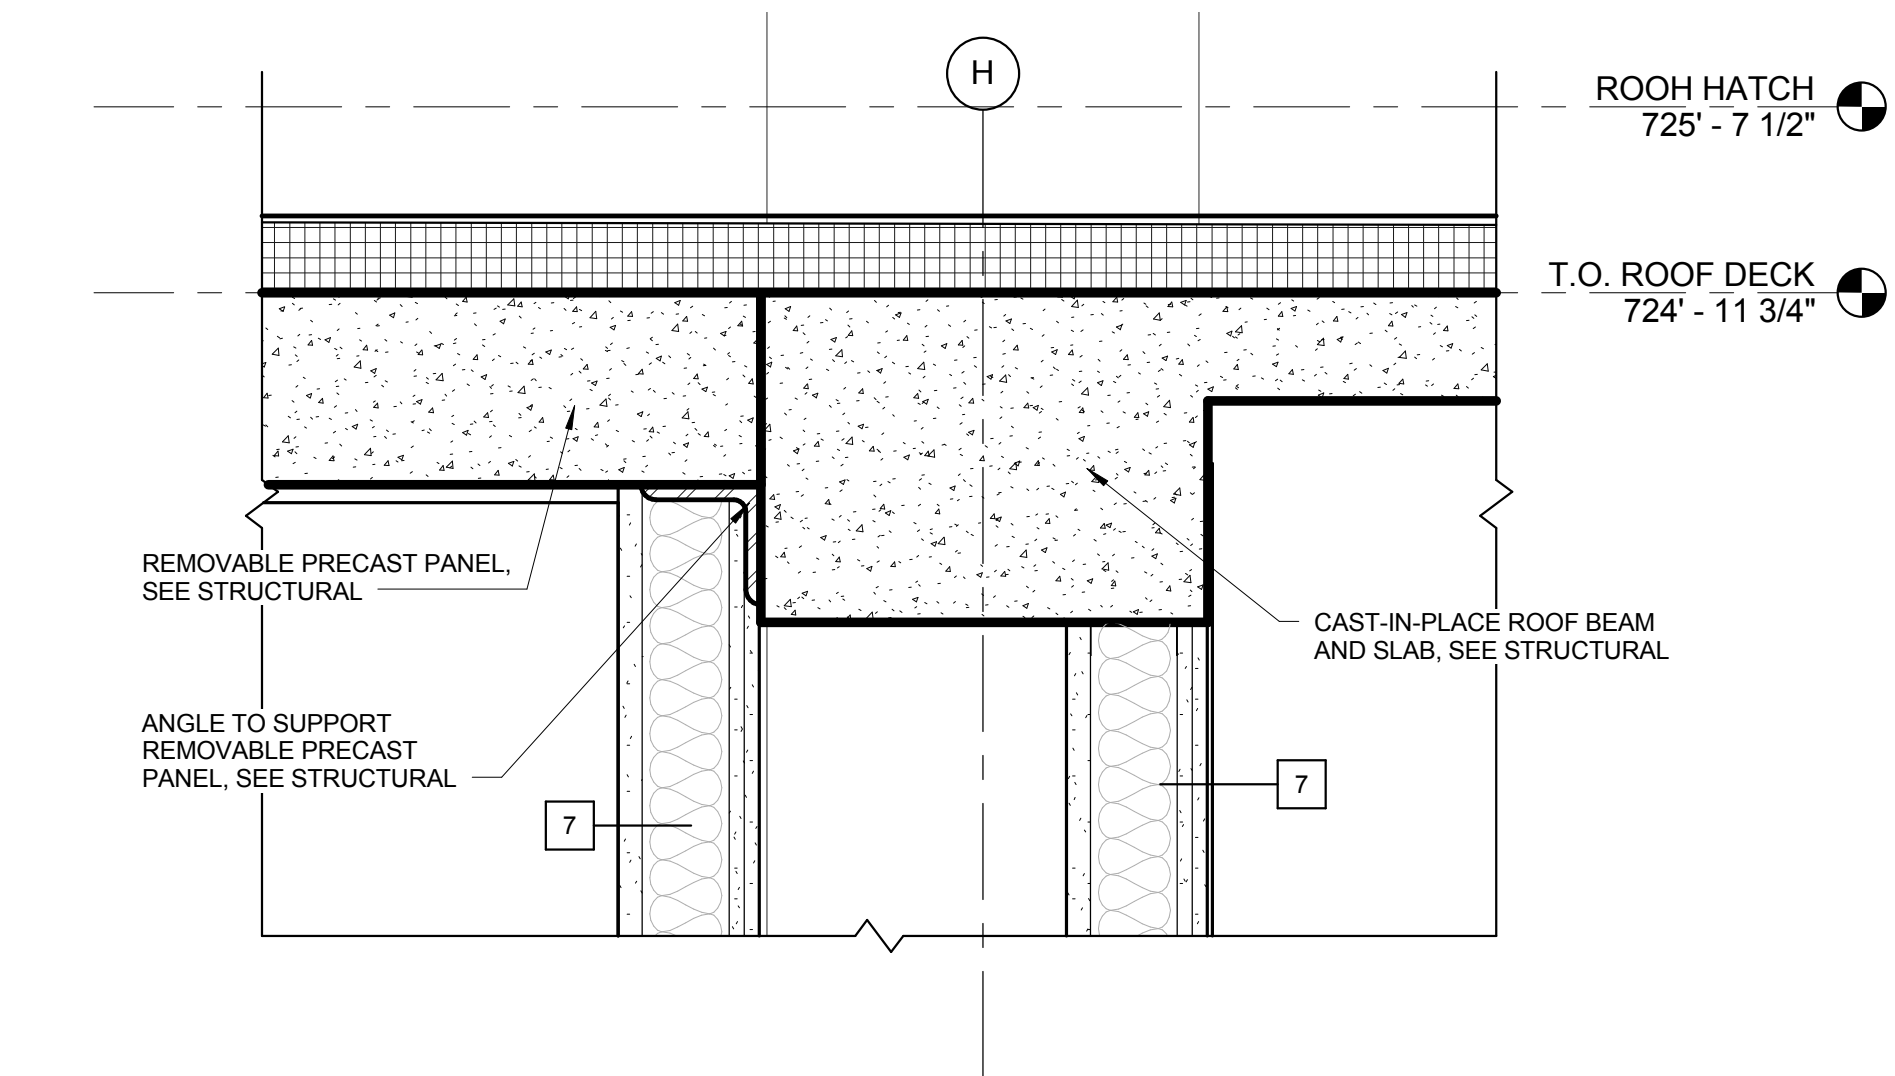


6 REMOVEABLE PRECAST PANEL
1 1/2" = 1'-0"

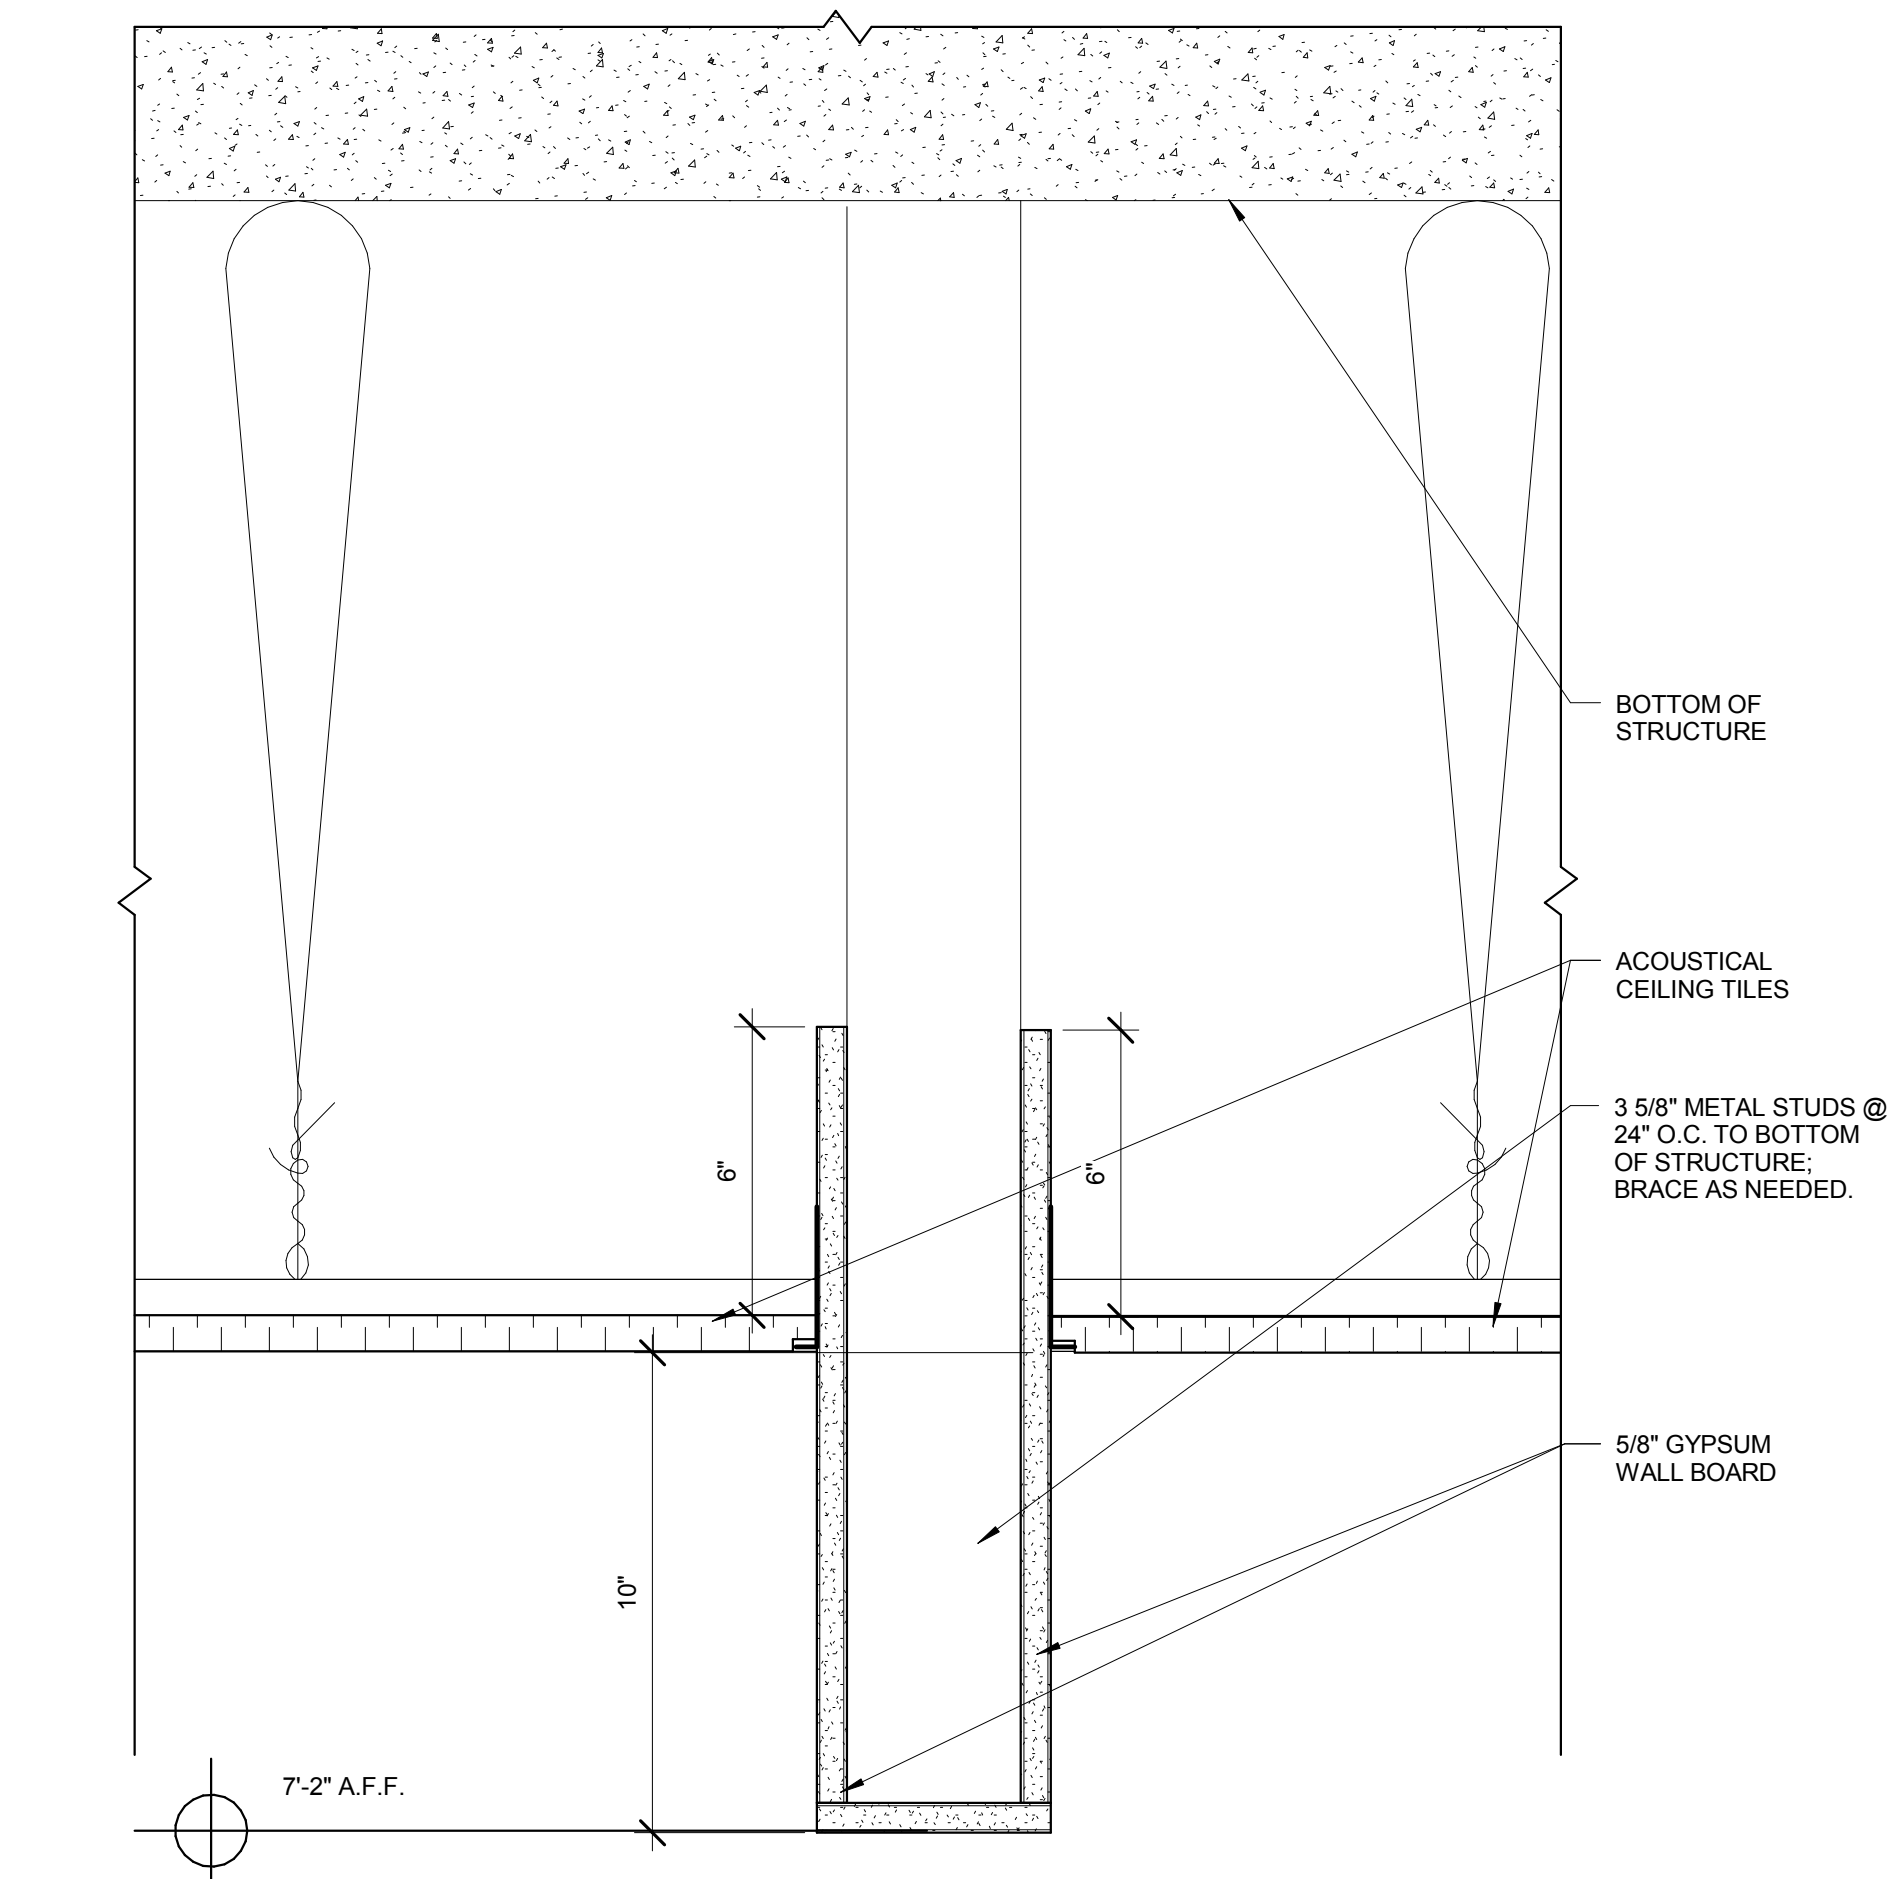


8 SOFFIT DETAIL AT CORRIDOR
3" = 1'-0"

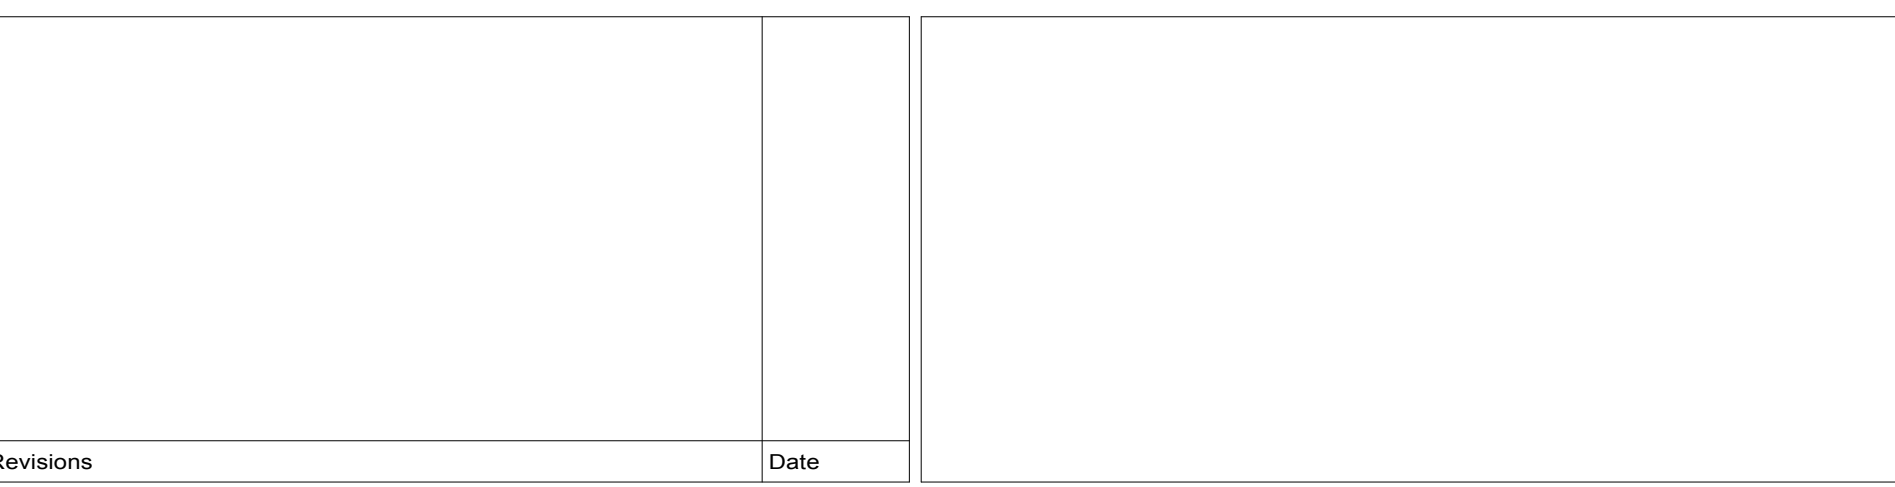

2 HEAD AT STUD WALL INFILL
3" = 1'-0"

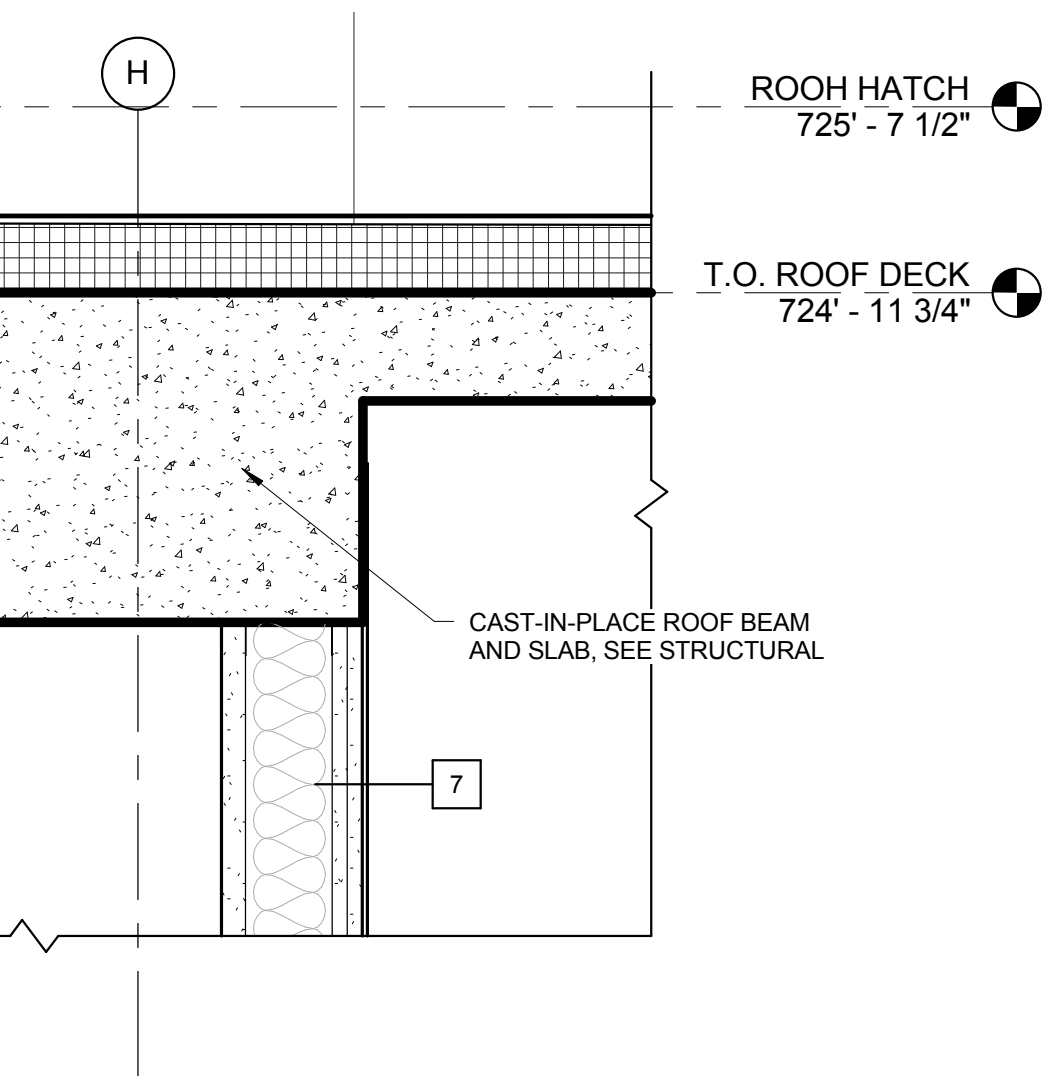


3 BULKHEAD/SOFFIT AT EXISTING BUILDING
3" = 1'-0"

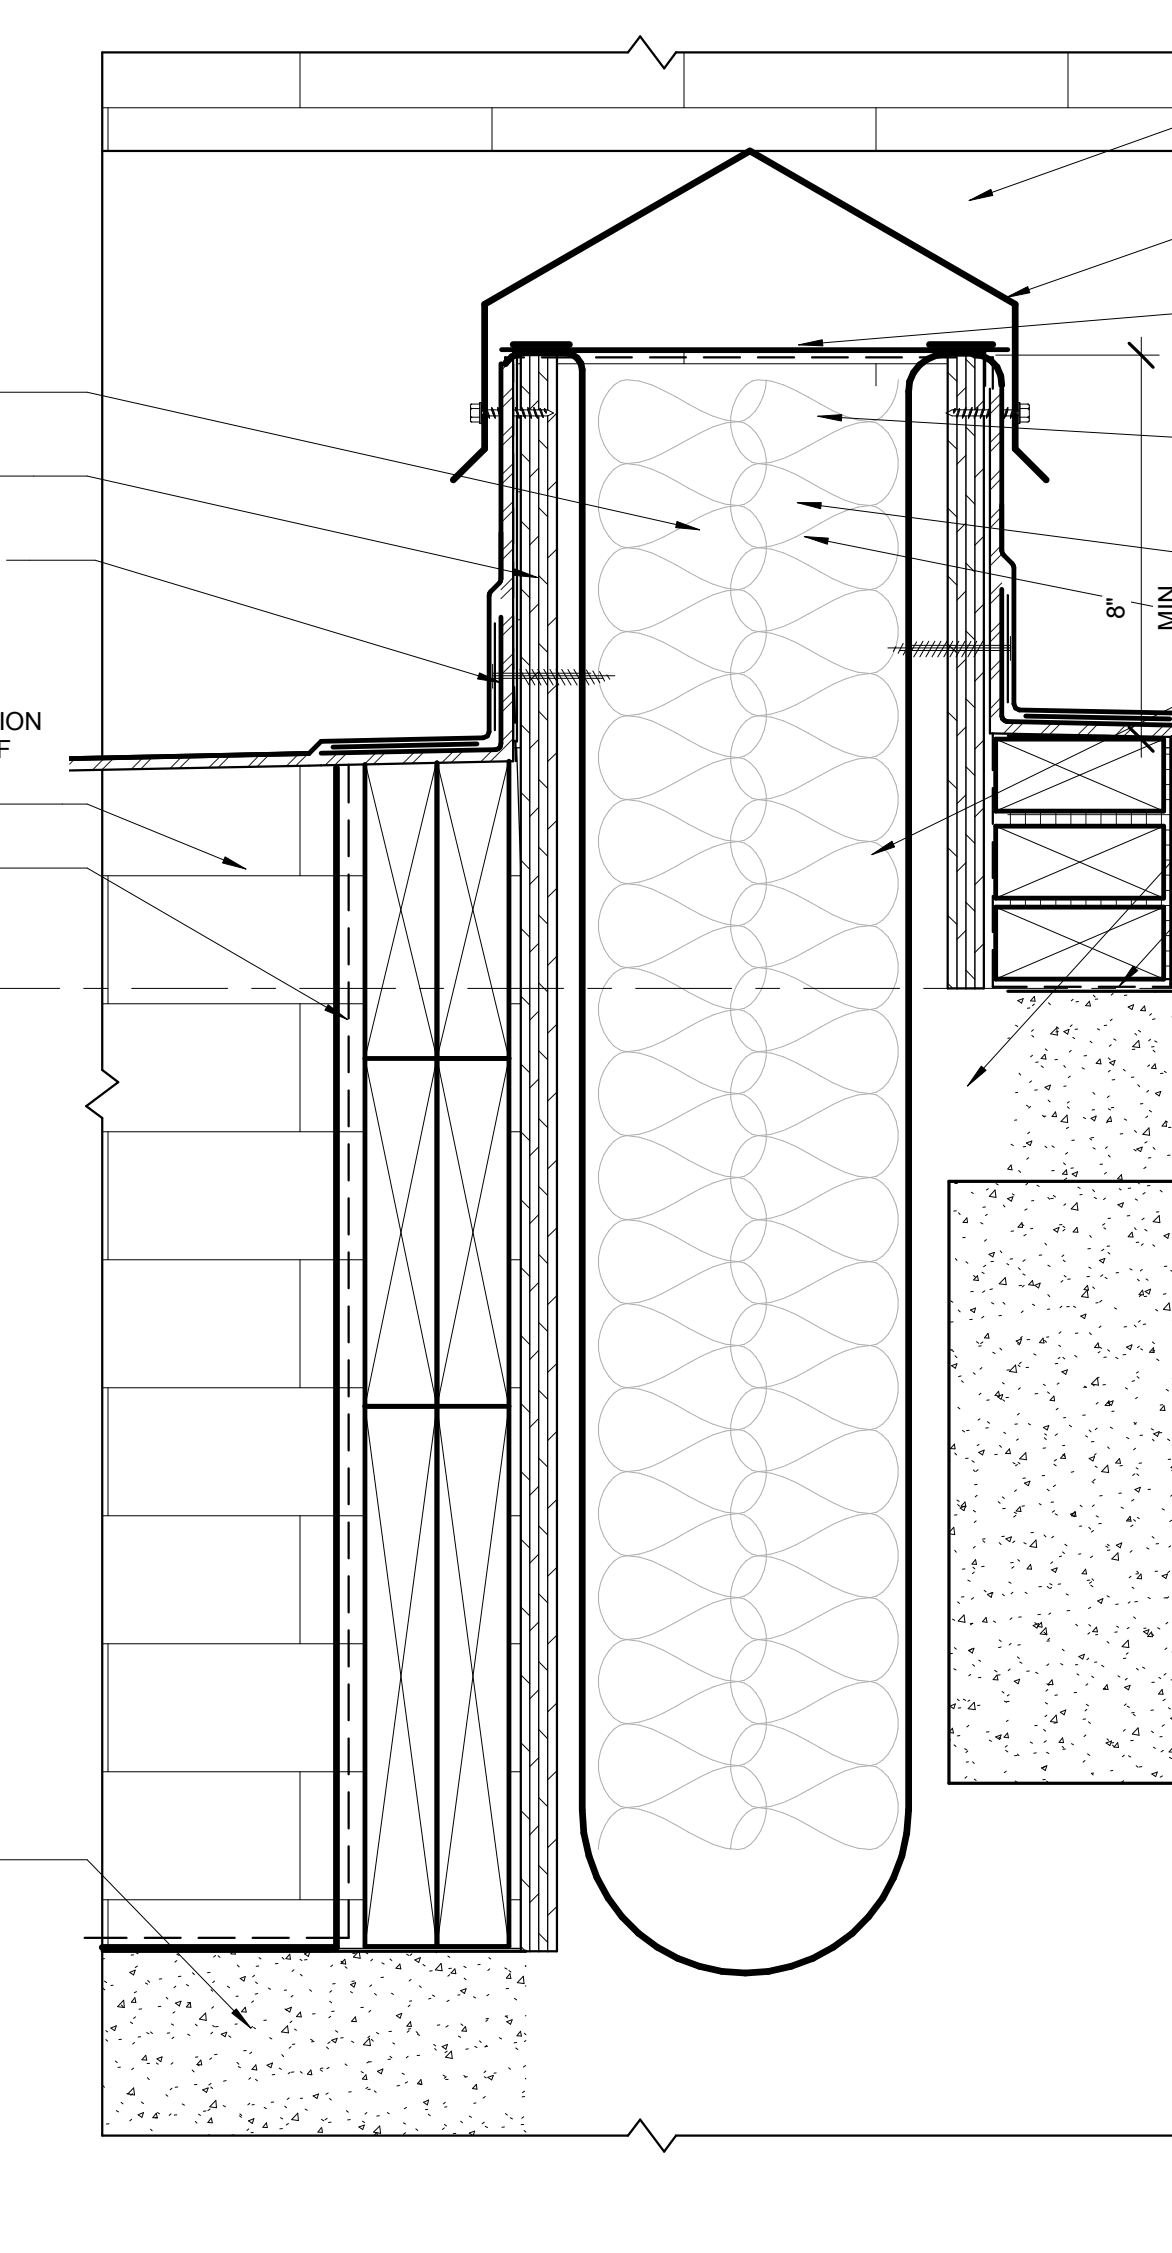

9 ROOF EXPANSION JOINT AT INSULATION INFILL
3" = 1'-0"





4 DOOR SILL DETAIL
3" = 1'-0"

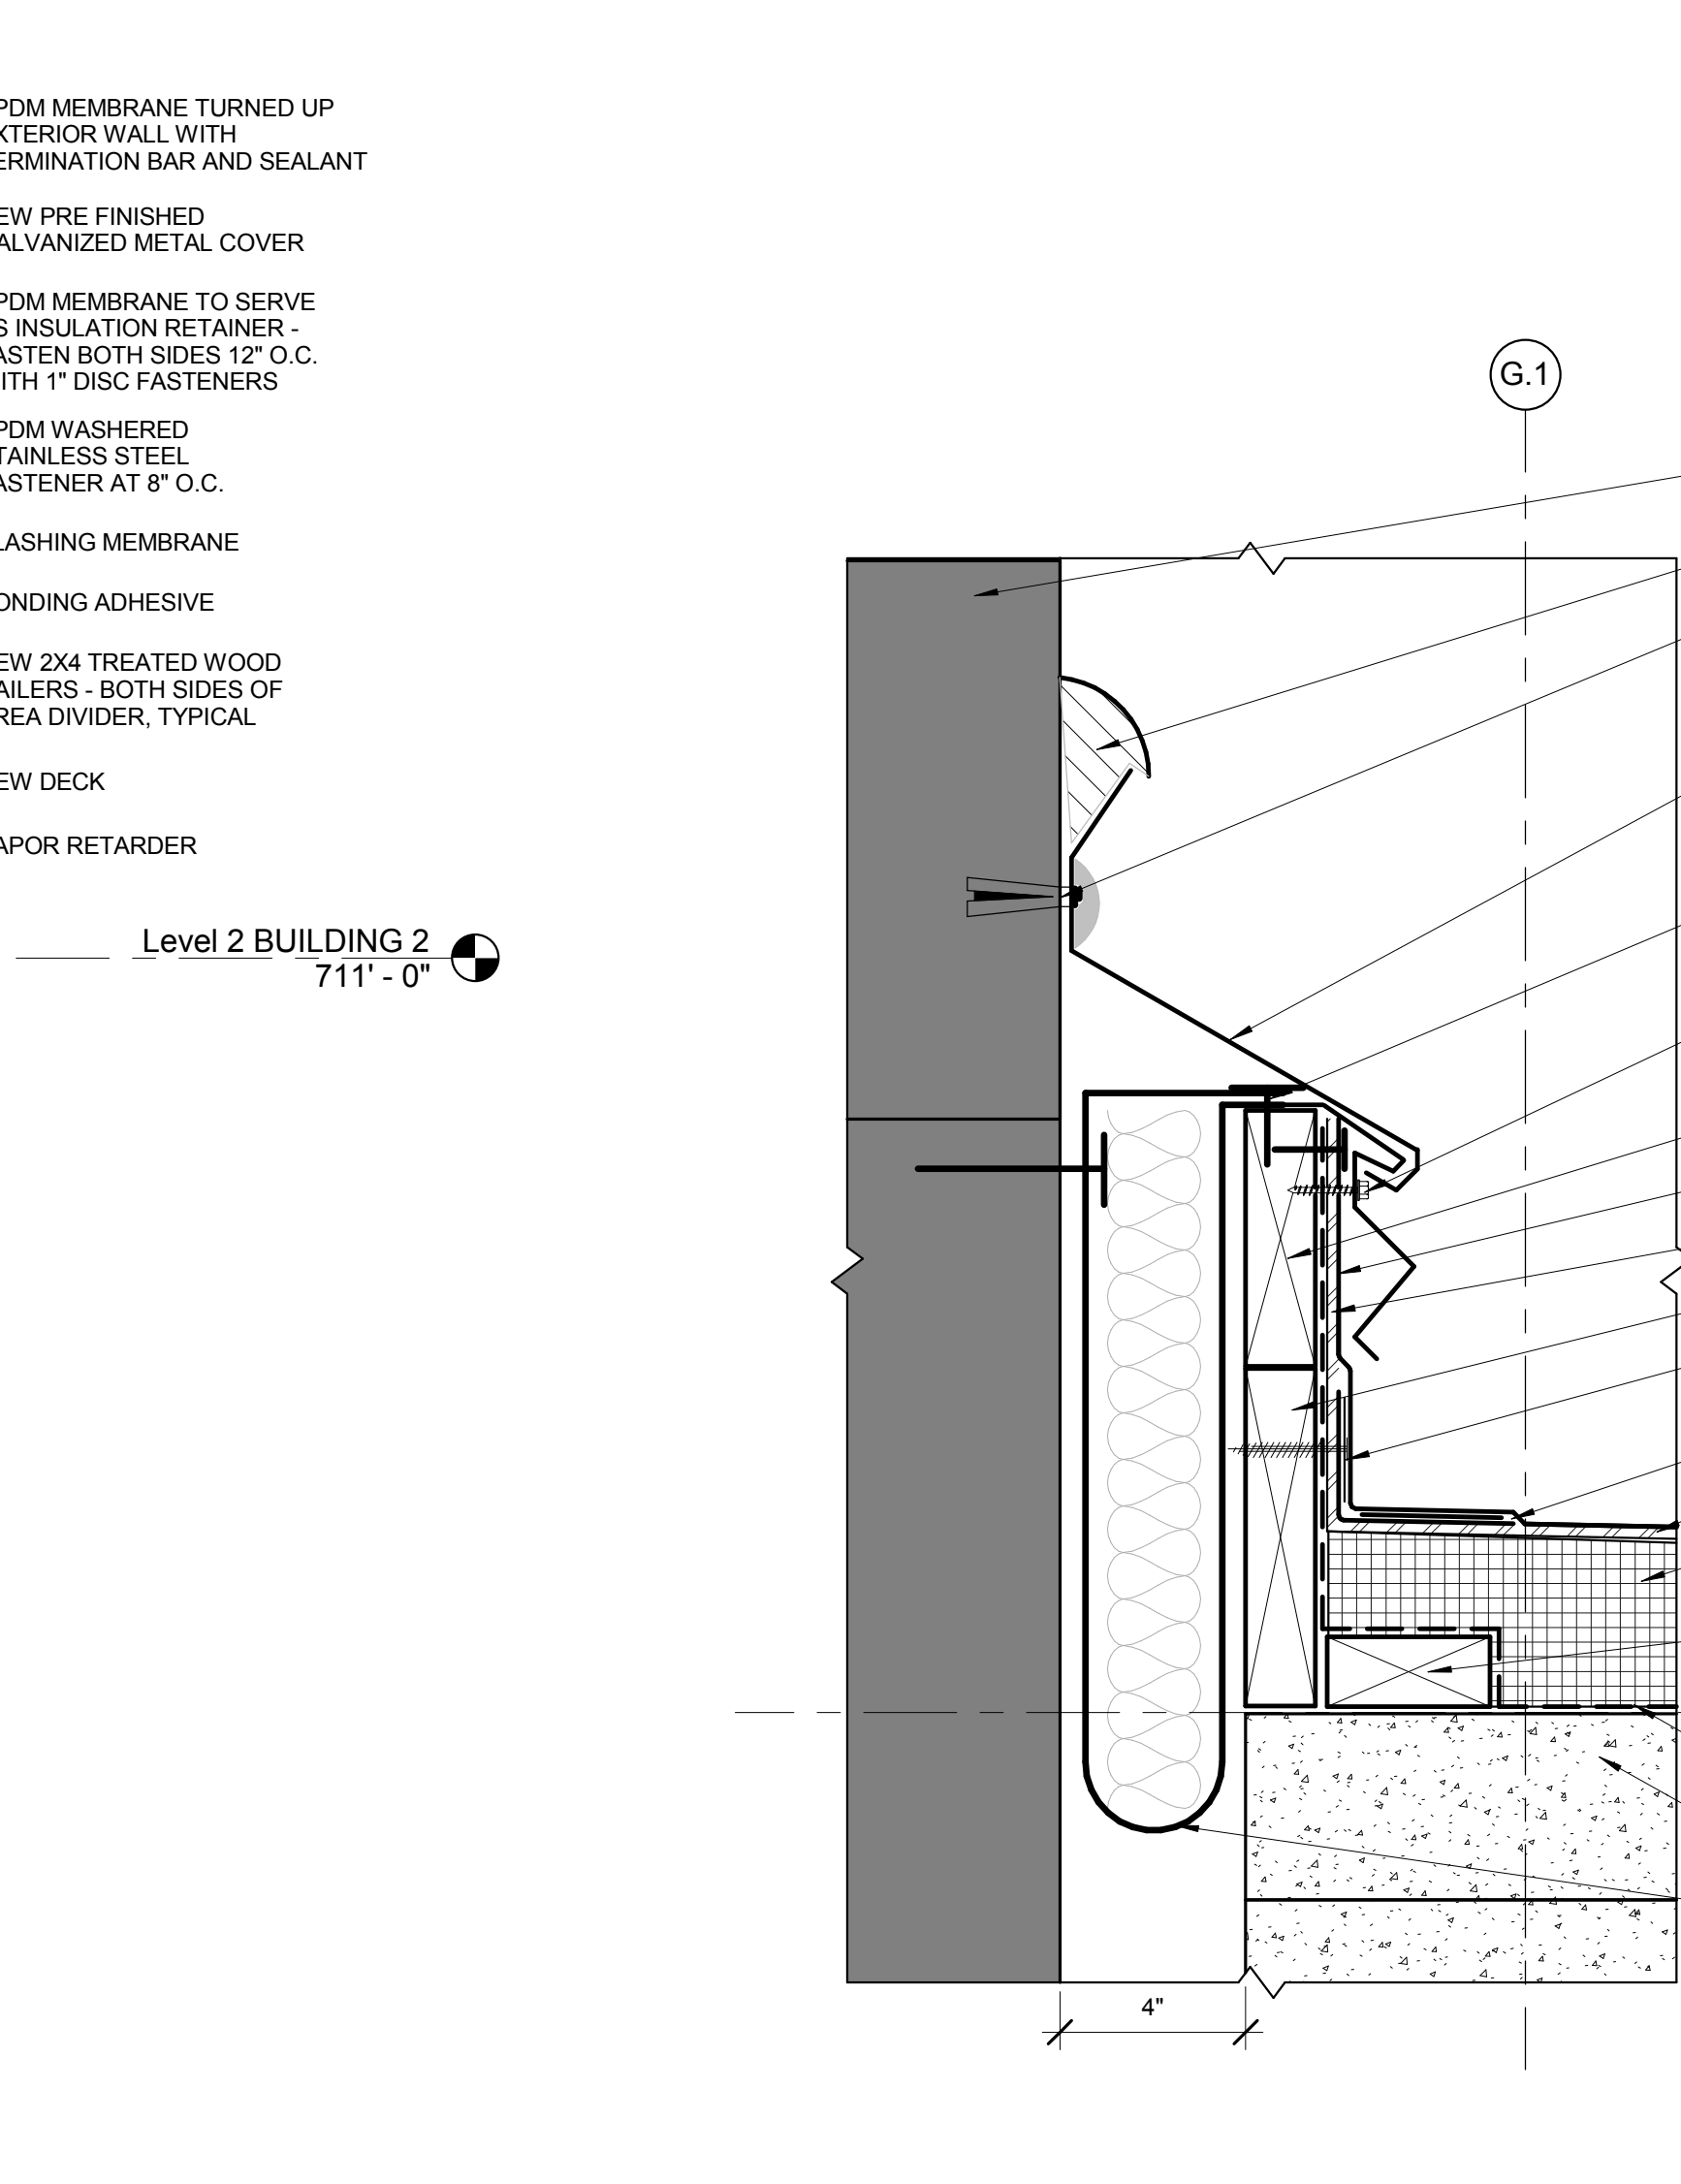

10 ROOF TO WALL EXPANSION JOINT
3" = 1'-0"



5 CEILING AT ACCORDIAN DOOR
3" = 1'-0"

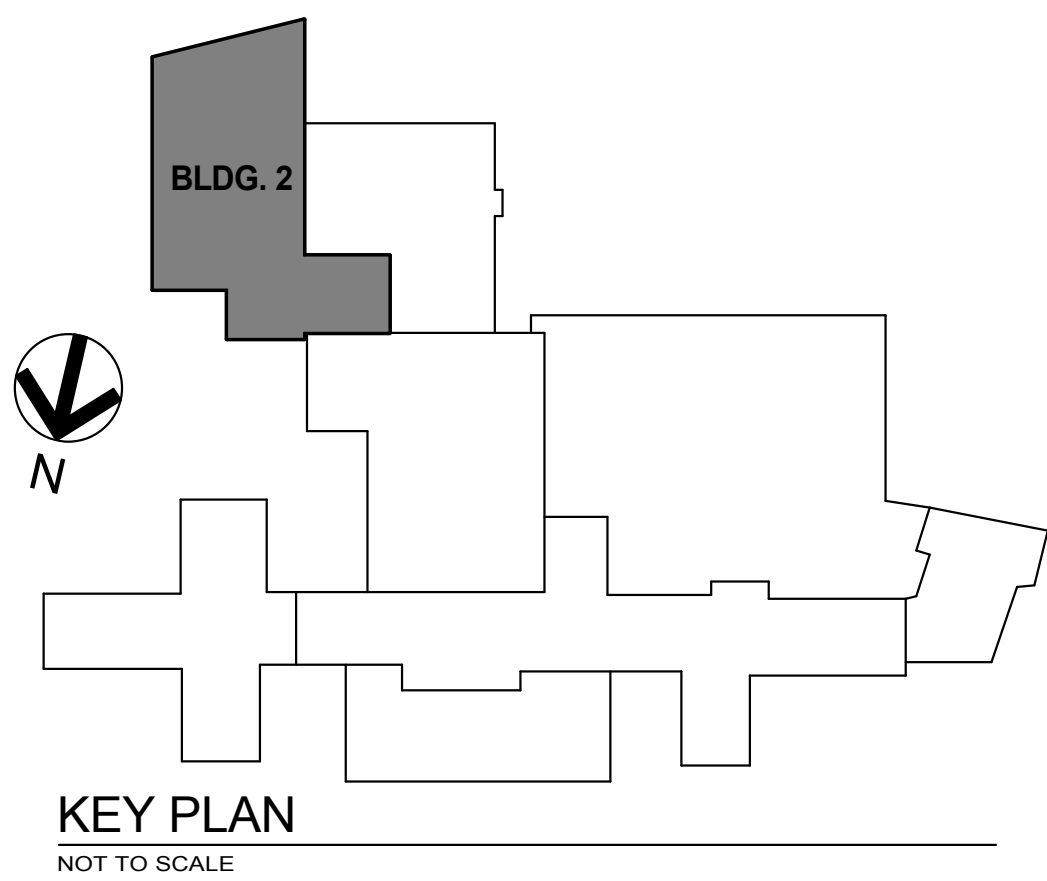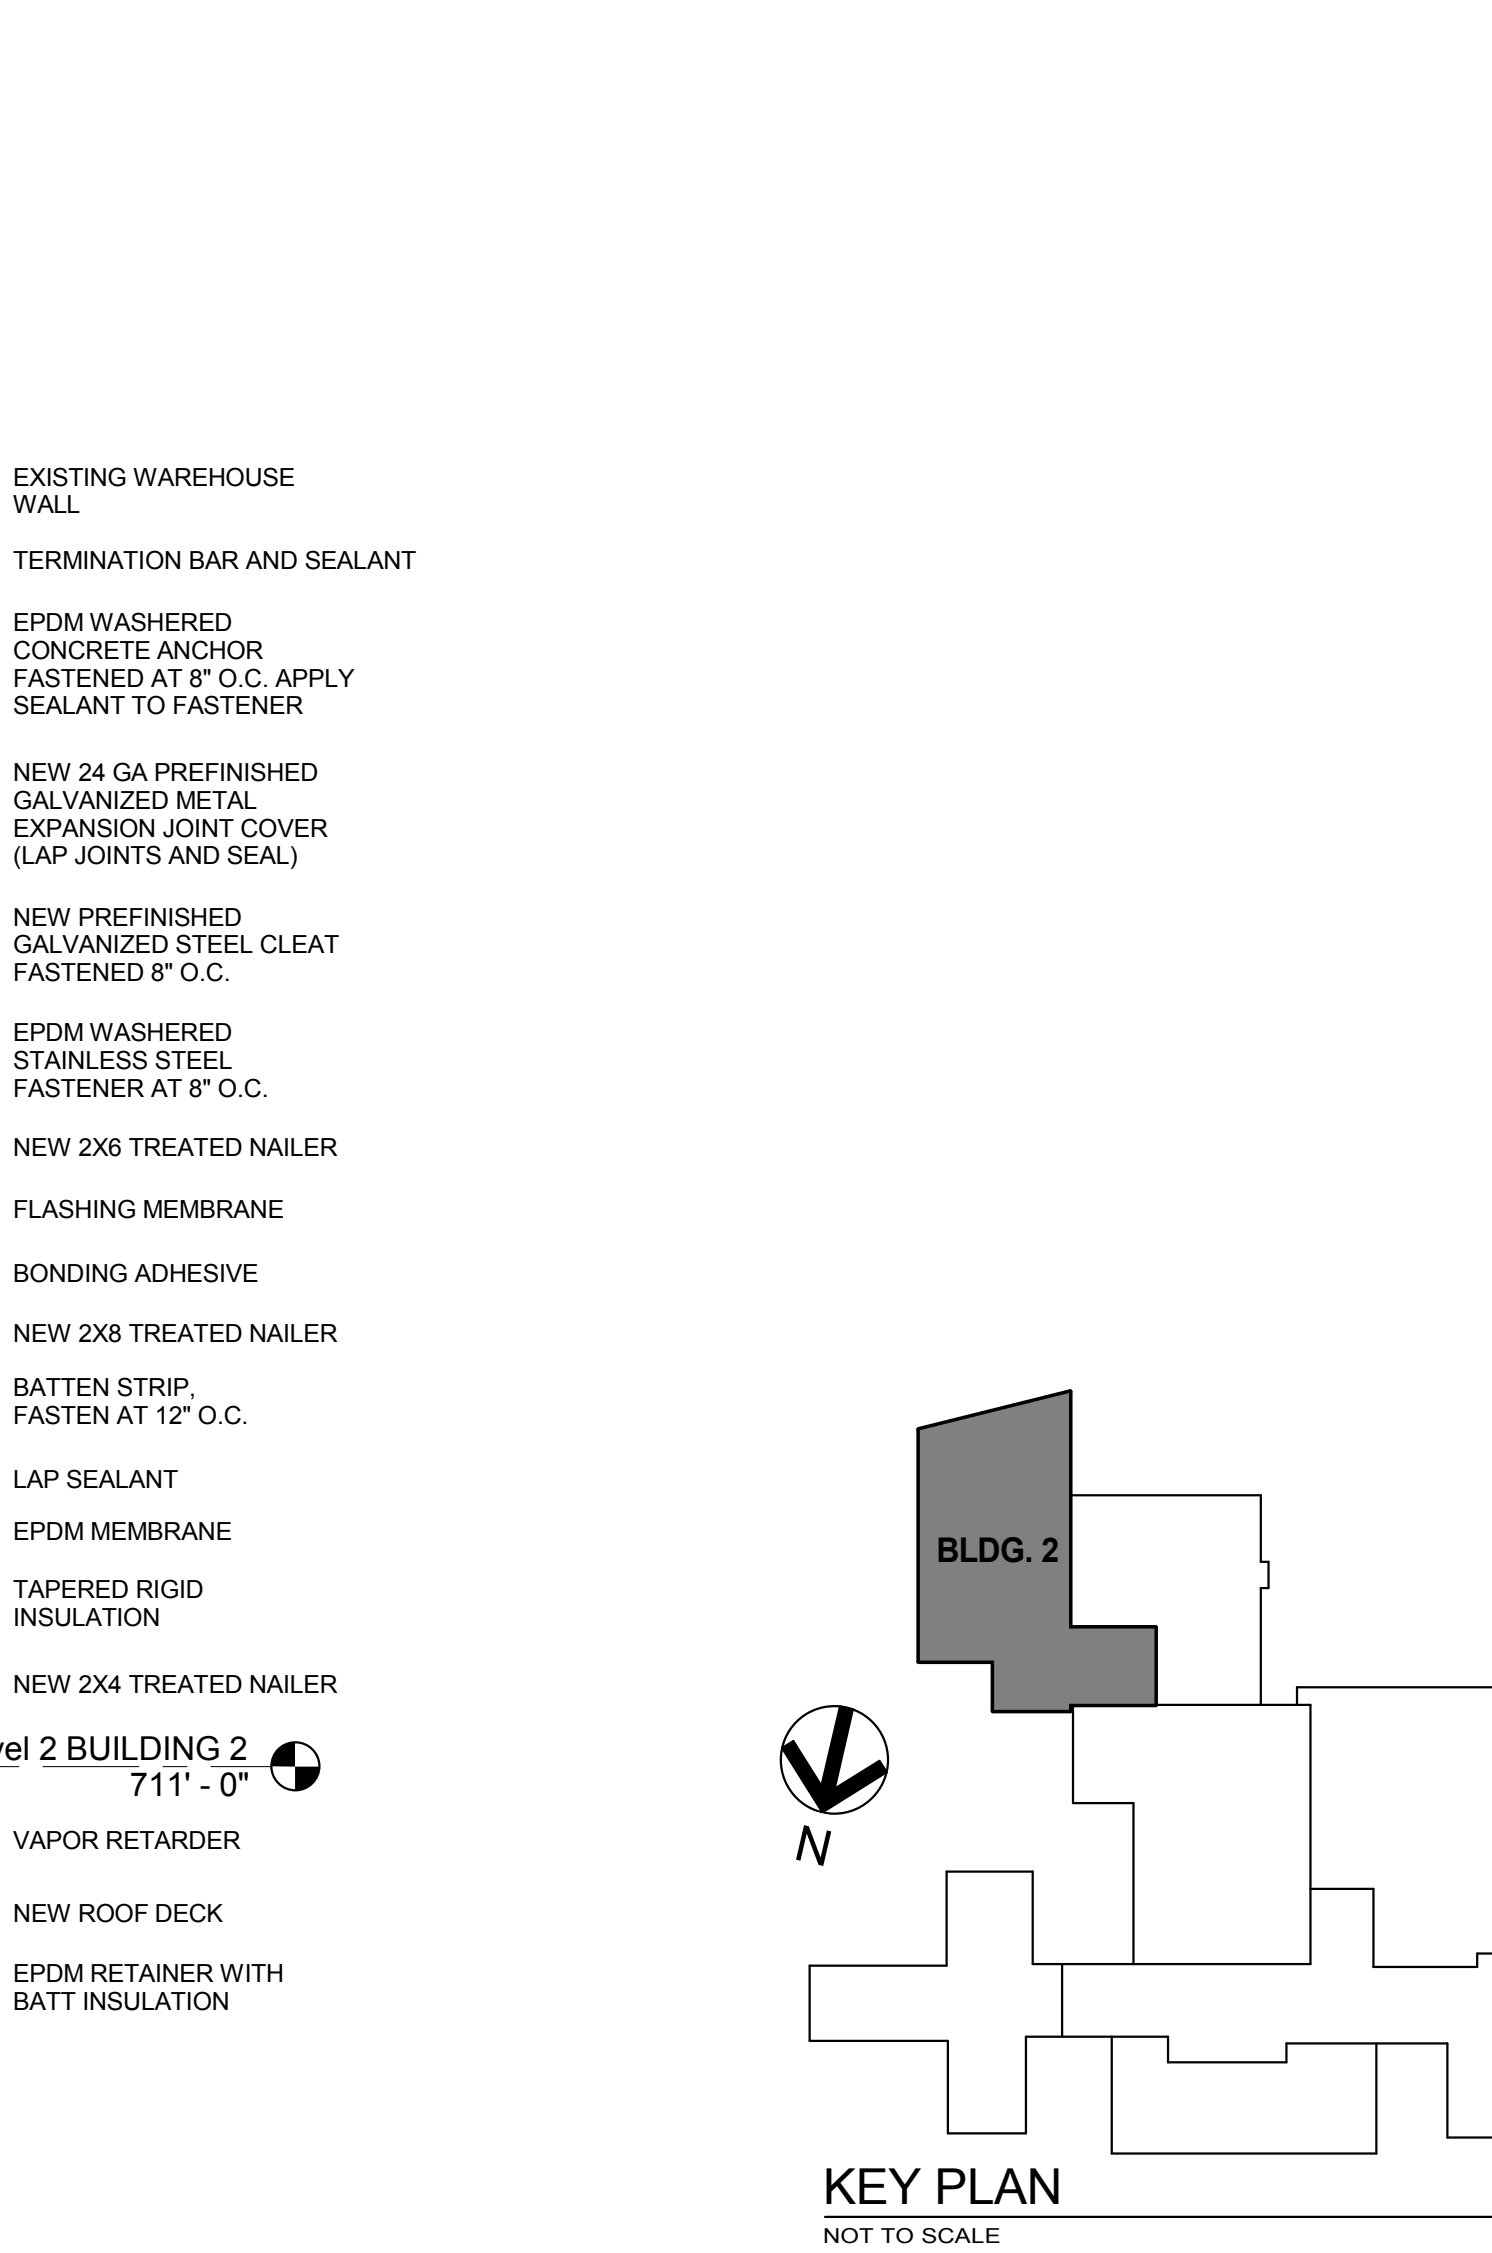

SHIVEHATTERY ARCHITECTURE+ENGINEERING 2834 Northgate Drive Iowa City, Iowa 52245 319.354.5040 fax 319.354.6921 shive-hattery.com Iowa Illinois Missouri		Drawing Title DETAILS Approved: Division Chief Approved: Service Director		Project Title RENOVATE AND EXPAND SPACE FOR PATIENT SUPPORT AREAS Building Number 2 Location IOWA CITY VA HEALTH CARE SYSTEM IOWA CITY, IOWA		Date 12-05-2014 CONSTRUCTION DOCUMENTS Project No. DVA# DVA#636-311 S-H# 110240-0 DRAIVING No. 2-A27 Dwg. 33 of 35	
--	--	---	--	--	--	---	--